



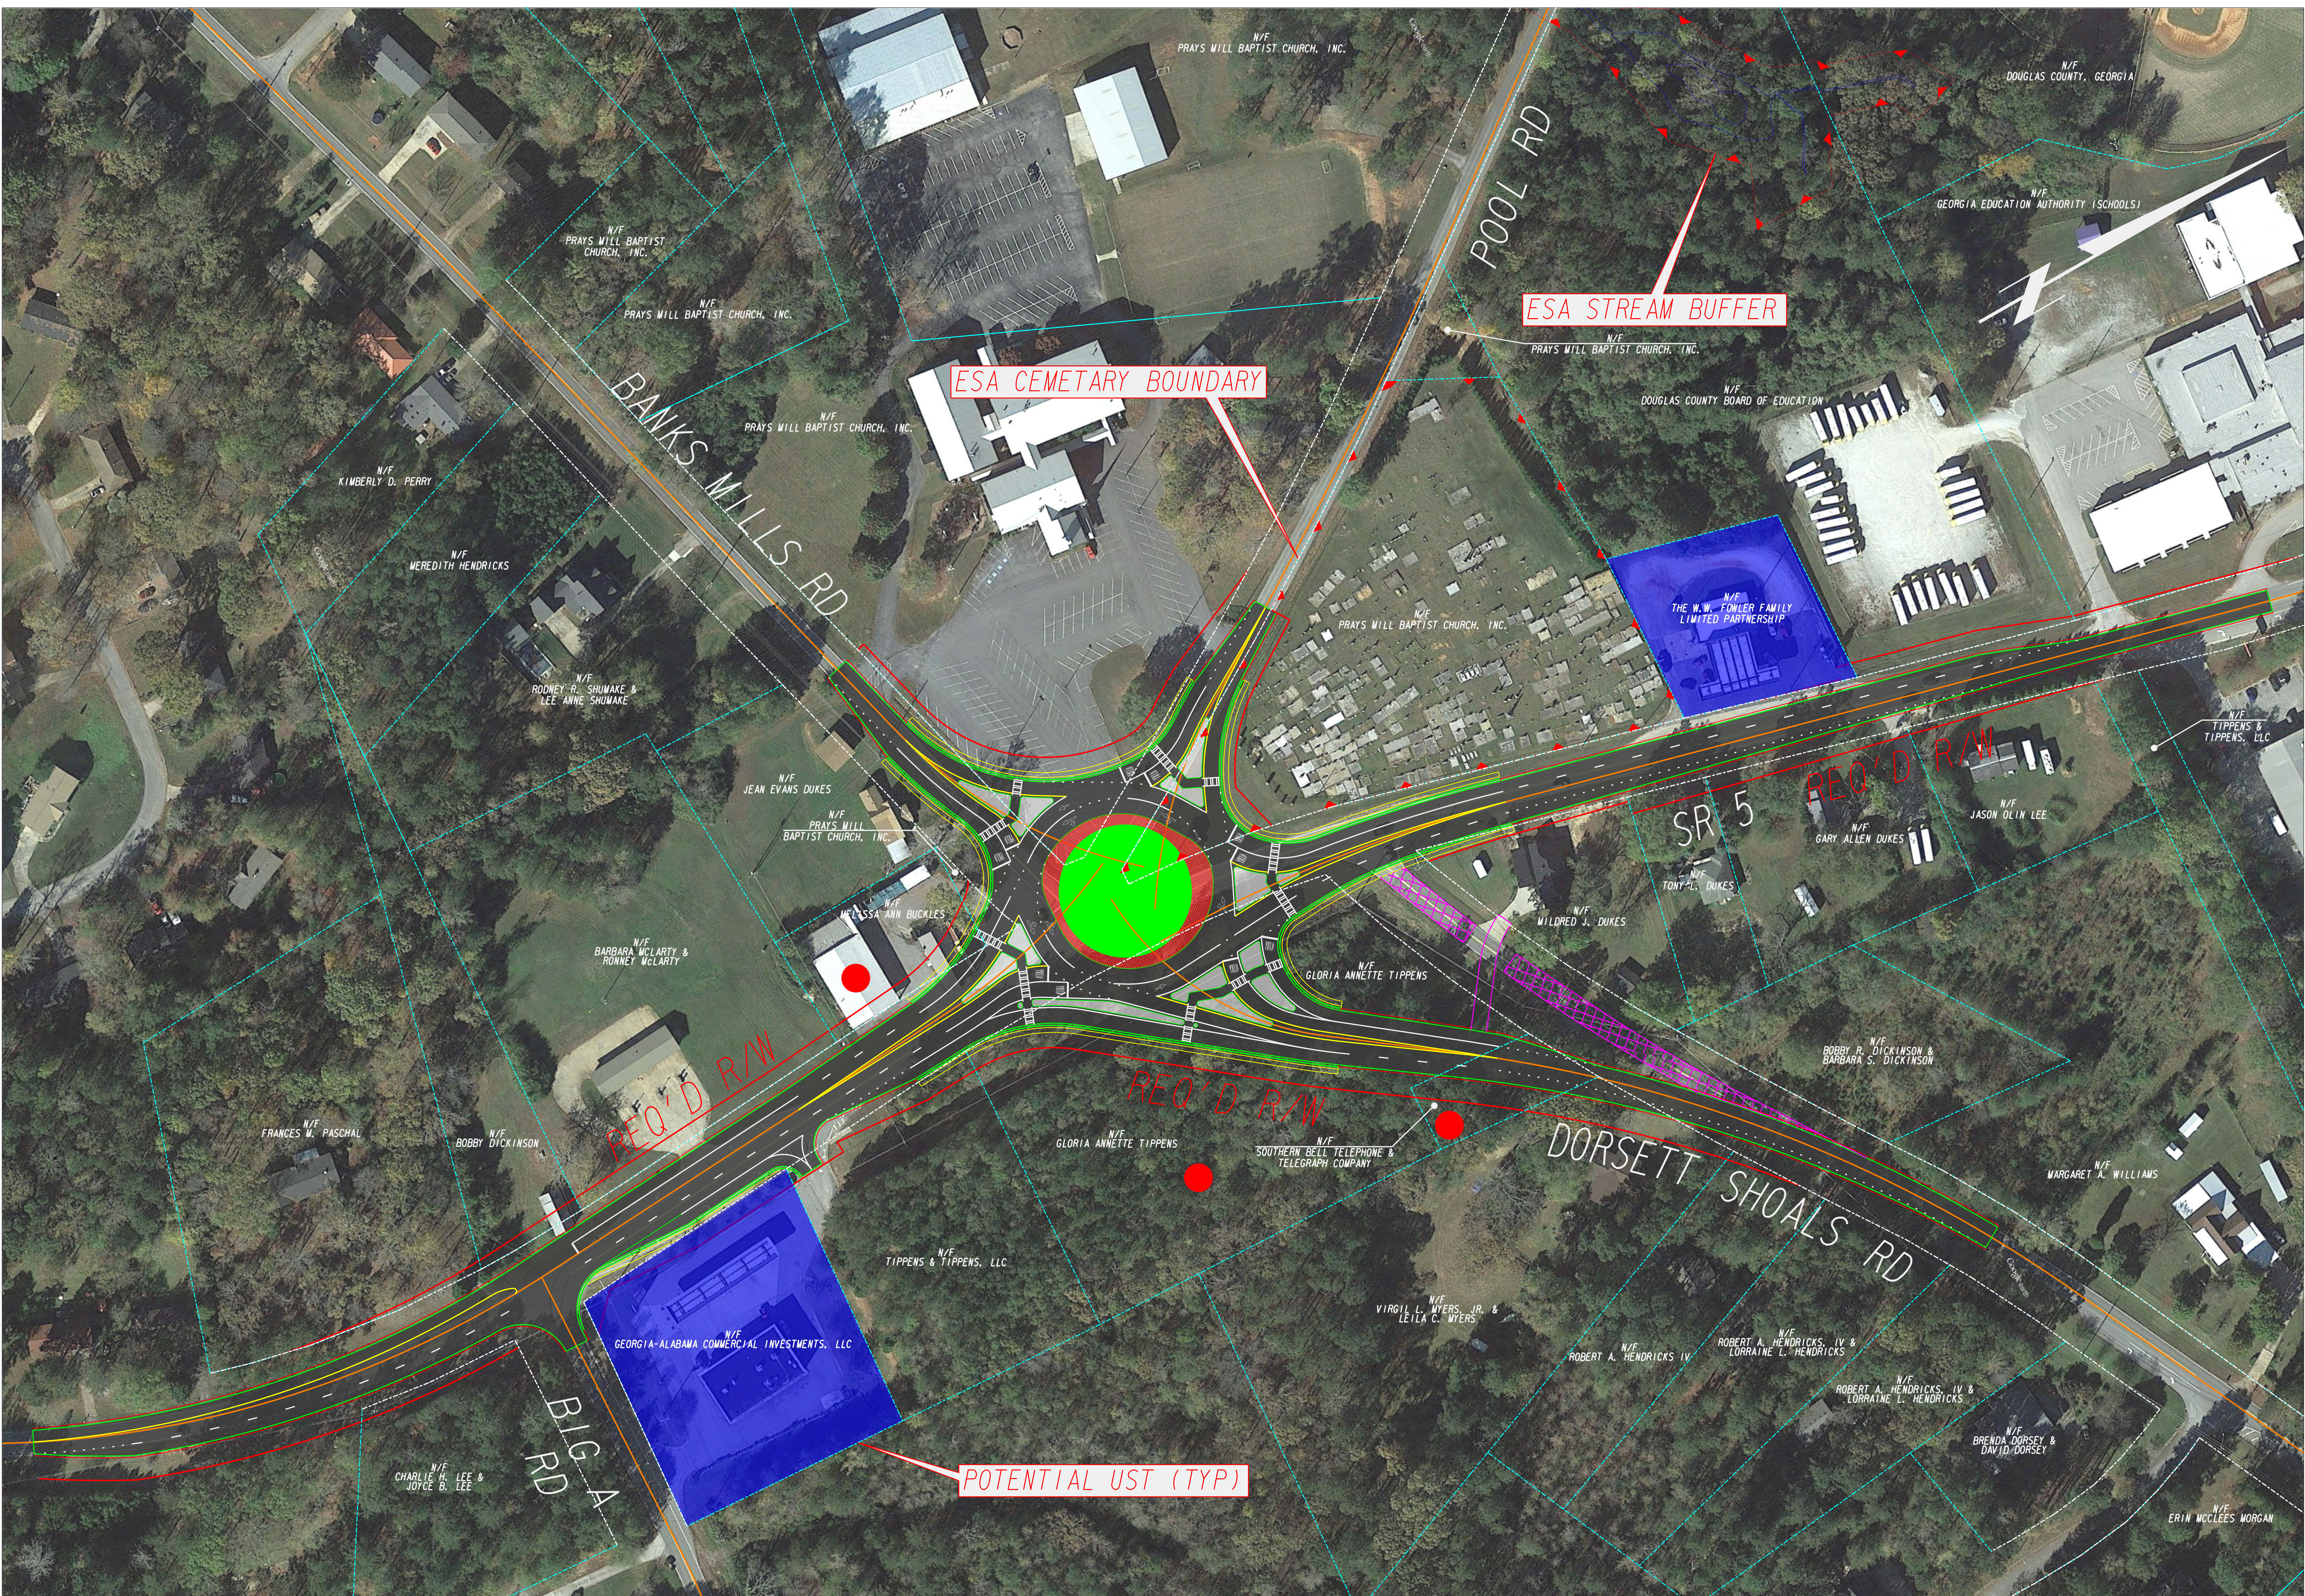

PI# 0009836
CONCEPT LAYOUT

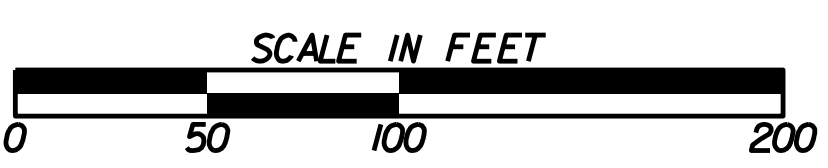

SR5 & CR174/DORSETT SHOALS RD
ROUNABOUT FEBRUARY 7, 2017